


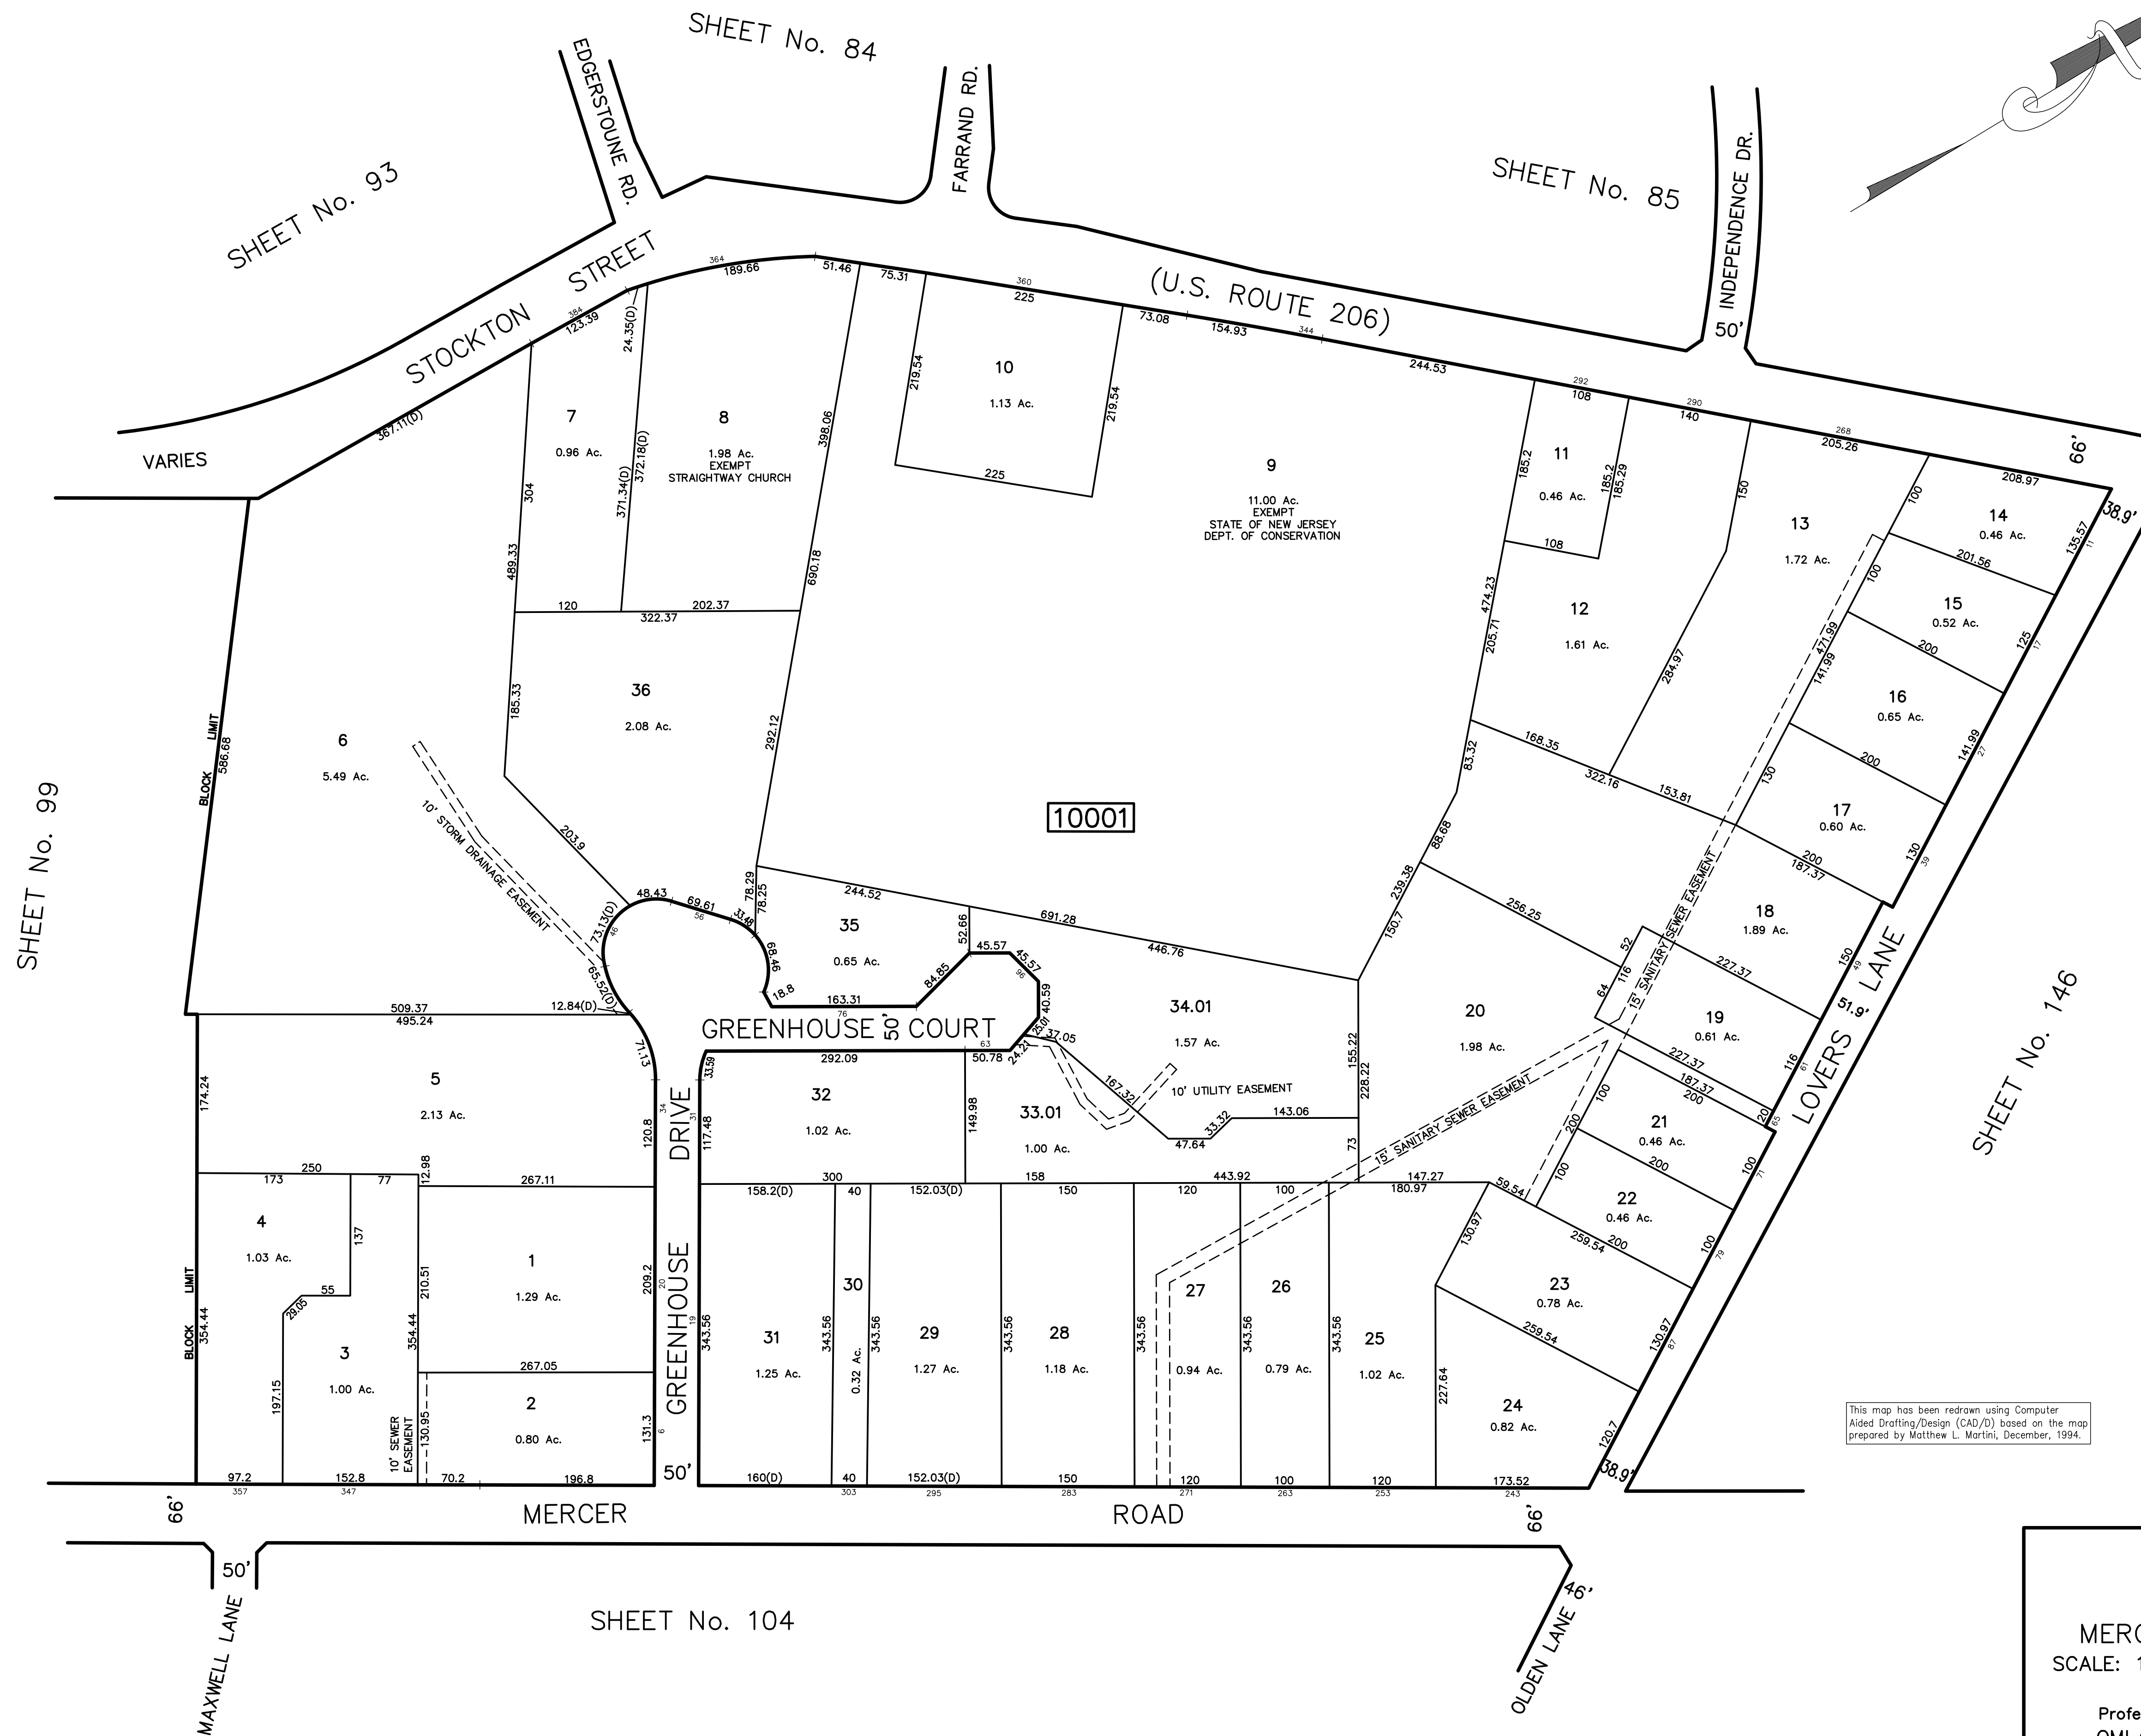

THIS MAP SHEET HAS BEEN FORMALLY  
CERTIFIED FOR CONSOLIDATION ON  
12/10/2012, ASSIGNED SERIAL NUMBER 1012,  
AND SIGNED BY SUE DAVIDSON (CTA  
SUPERVISING FIELD REPRESENTATIVE FOR  
THE STATE OF NEW JERSEY).  
A COPY OF THE ORIGINALLY APPROVED  
MAPS ARE ON FILE AT THE MUNICIPALITY OF  
PRINCETON, LOCATED AT 400 WITHERSPOON  
STREET, PRINCETON, NJ. THE NEW JERSEY  
STATE DIVISION OF TAXATION IS RETAINING  
THE OFFICIAL APPROVED MAPS.

| REVISIONS |      |     |
|-----------|------|-----|
| DATE      | NAME | NO. |
|           |      |     |
|           |      |     |
This map has been redrawn using Computer  
Aided Drafting/Design (CAD/D) based on the map  
prepared by Matthew L. Martini, December, 1994.

## TAX MAP PRINCETON

MERCER COUNTY, NEW JERSEY  
SCALE: 1" = 100' OCTOBER, 2012  
DAVID B. DIXON, PLS  
Professional Land Surveyor N.J. Lic. No.27282  
OMLAND ENGINEERING ASSOCIATES, INC.  
CEDAR KNOLLS, NEW JERSEY  
To Show Conditions as of October, 2012