


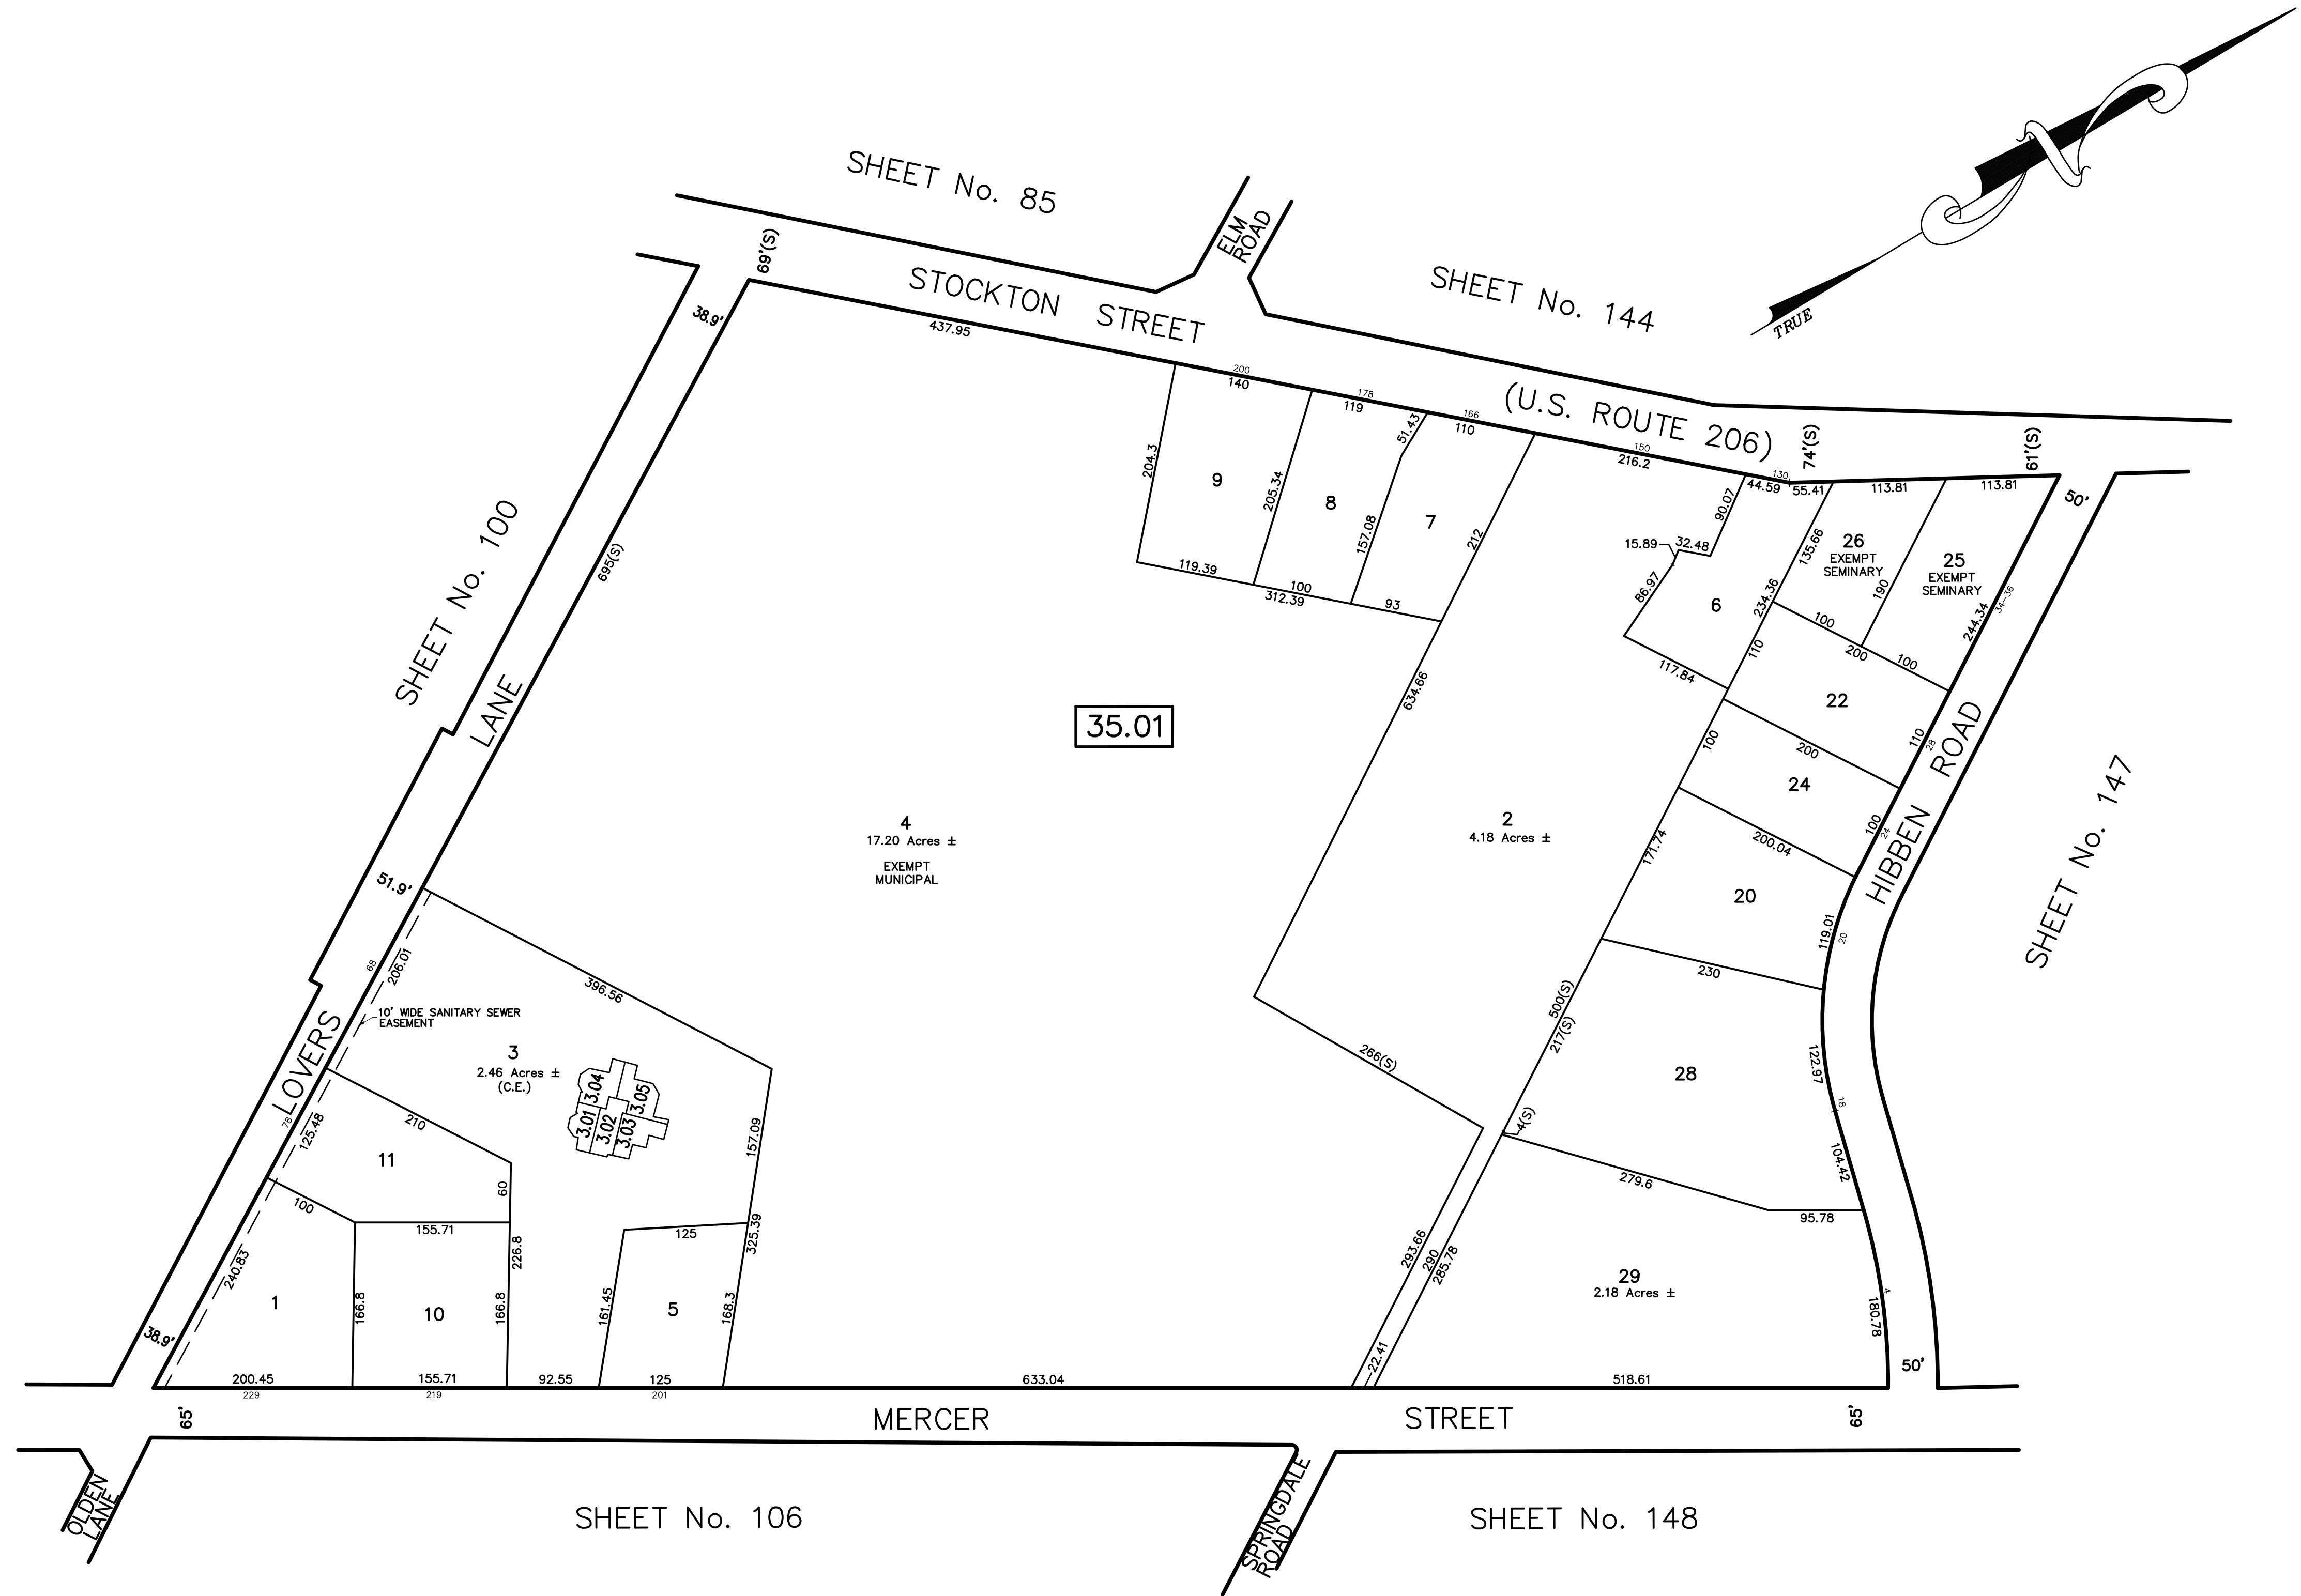

REVISIONS		
DATE	L.S. NAME	NO.

Block	Lot	Qualifier	Area	Address
35.01	3.01	C01	2,055 S.F.	68 LOVERS LANE UNIT 1
35.01	3.02	C02	2,706 S.F.	68 LOVERS LANE UNIT 2
35.01	3.03	C03	2,085 S.F.	68 LOVERS LANE UNIT 3
35.01	3.04	C04	1,612 S.F.	68 LOVERS LANE UNIT 4
35.01	3.05	C05	1,194 S.F.	68 LOVERS LANE UNIT 5

This map has been redrawn using
Computer Aided Drafting/Design (CAD/D)
based on the map prepared by
Kenneth R. Raikes, August, 2011.

THIS MAP SHEET HAS BEEN
FORMALLY CERTIFIED FOR
CONSOLIDATION ON 12/10/2012,
ASSIGNED SERIAL NUMBER 1012, AND
SIGNED BY SUE DAVIDSON (CTA
SUPERVISING FIELD REPRESENTATIVE
FOR THE STATE OF NEW JERSEY).
A COPY OF THE ORIGINALLY
APPROVED MAPS ARE ON FILE AT THE
MUNICIPALITY OF PRINCETON LOCATED
AT 400 WITHERSPOON STREET,
PRINCETON, NJ. THE NEW JERSEY
STATE DIVISION OF TAXATION IS
RETAINING THE OFFICIAL APPROVED
MAPS.

**TAX MAP
PRINCETON**
MERCER COUNTY, NEW JERSEY
SCALE: 1" = 100' OCTOBER, 2012
DAVID B. DIXON, PLS
Professional Land Surveyor N.J. Lic. No.27282
OMLAND ENGINEERING ASSOCIATES, INC.
CEDAR KNOLLS, NEW JERSEY
To Show Conditions as of October, 2012