

LEGEND

51 DETAIL SHEET NUMBER

SHEET LIMIT

BLOCK LIMIT

WASHINGTON ST. STREET NAME

WASHINGTON ST. PRIVATE STREET



102 BLOCK NUMBER

MUNICIPAL BOUNDARY

COUNTY BOUNDARY

SEE KEY MAP 1

SEE KEY MAP 3

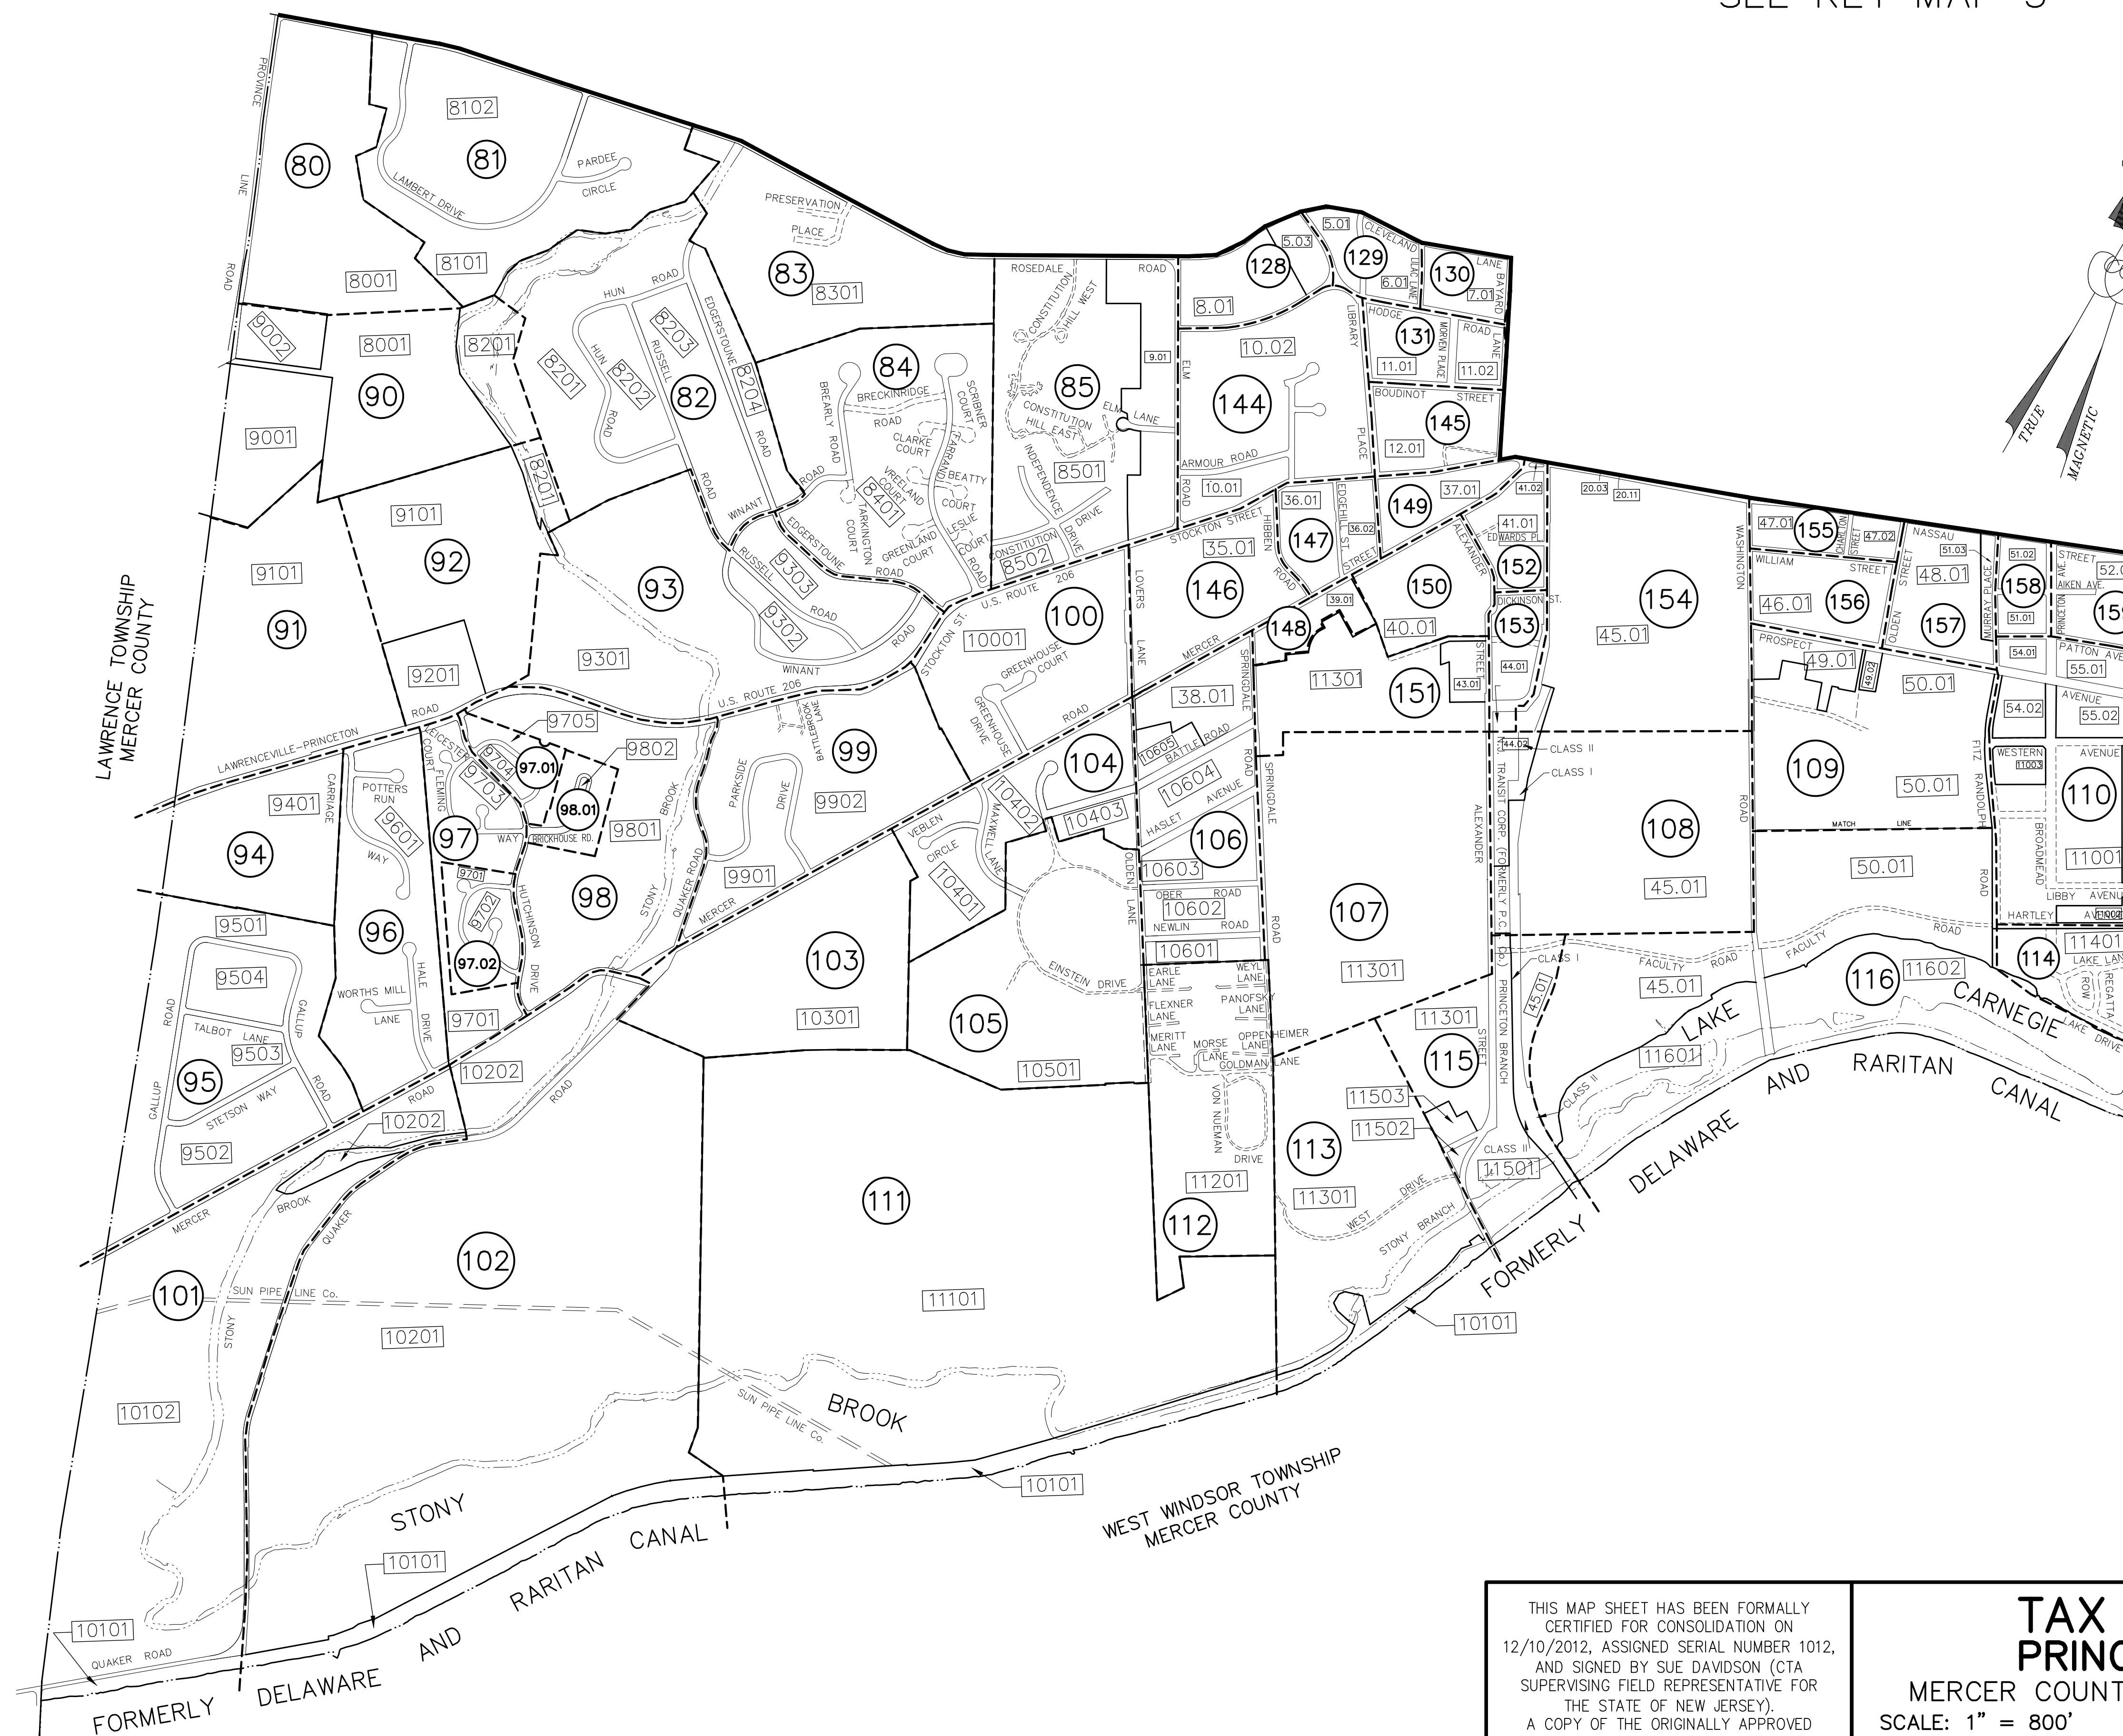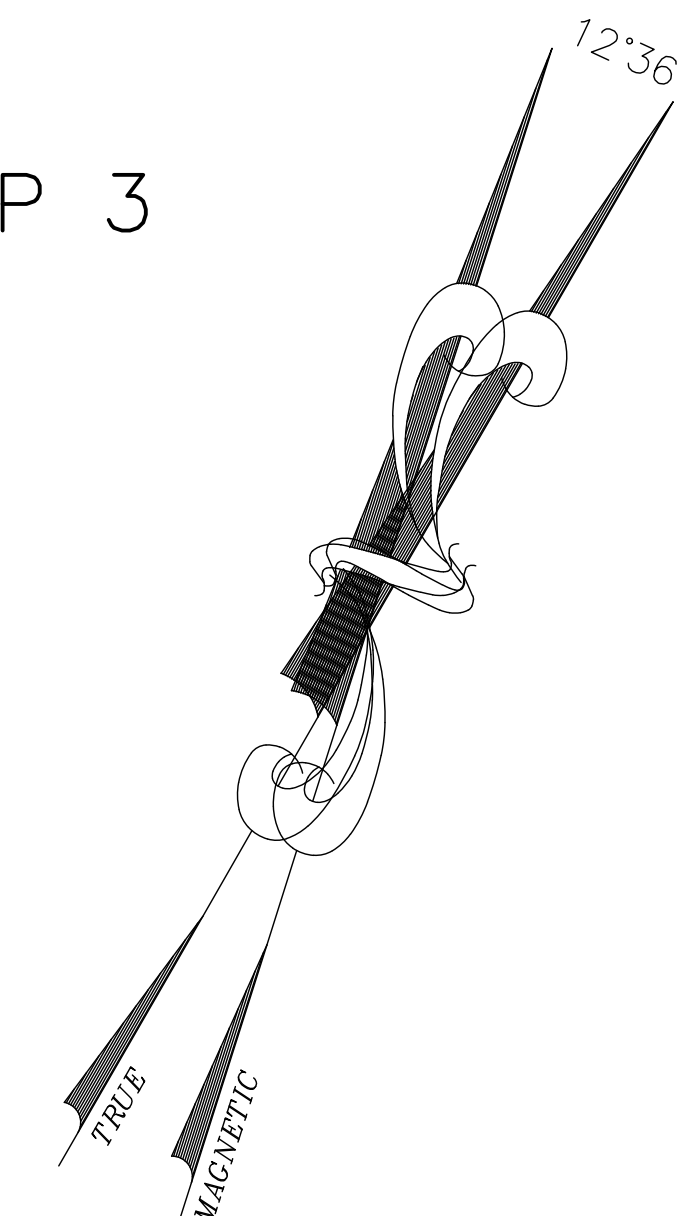

SEE KEY MAP 3

REVISIONS		
DATE	L.S. NAME	NO.
10/1/13	DAVID B. DIXON, PLS (REVISIONS AS OF OCTOBER 1, 2013)	27282

THIS MAP SHEET HAS BEEN FORMALLY CERTIFIED FOR CONSOLIDATION ON 12/10/2012, ASSIGNED SERIAL NUMBER 1012, AND SIGNED BY SUE DAVIDSON (CTA SUPERVISING FIELD REPRESENTATIVE FOR THE STATE OF NEW JERSEY). A COPY OF THE ORIGINALLY APPROVED MAPS ARE ON FILE AT THE MUNICIPALITY OF PRINCETON LOCATED AT 400 WITHERSPOON STREET, PRINCETON, NJ. THE NEW JERSEY STATE DIVISION OF TAXATION IS RETAINING THE OFFICIAL APPROVED MAPS.

TAX MAP
PRINCETON
MERCER COUNTY, NEW JERSEY
SCALE: 1" = 800' OCTOBER, 2012
DAVID B. DIXON, PLS
Professional Land Surveyor N.J. Lic. No.27282
OMLAND ENGINEERING ASSOCIATES, INC.
CEDAR KNOLLS, NEW JERSEY
To Show Conditions as of October, 2012